



PROPOSED CLIFF FACE ELEVATION
SCALE 1:100 @ A1

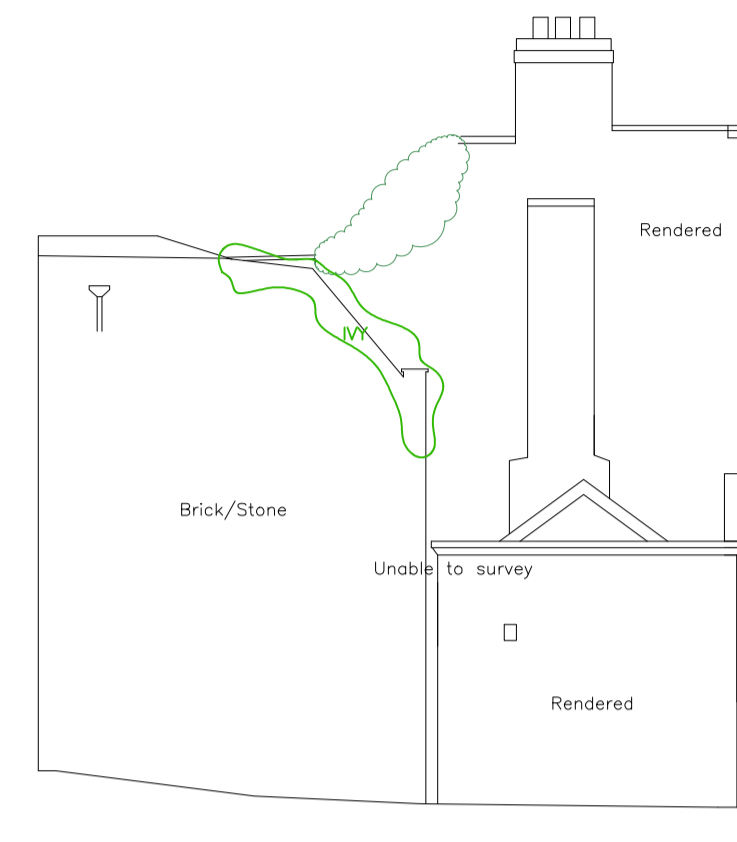


PROPOSED ELEVATION 1
SCALE 1:100 @ A1




PROPOSED ELEVATION 2
SCALE 1:100 @ A1

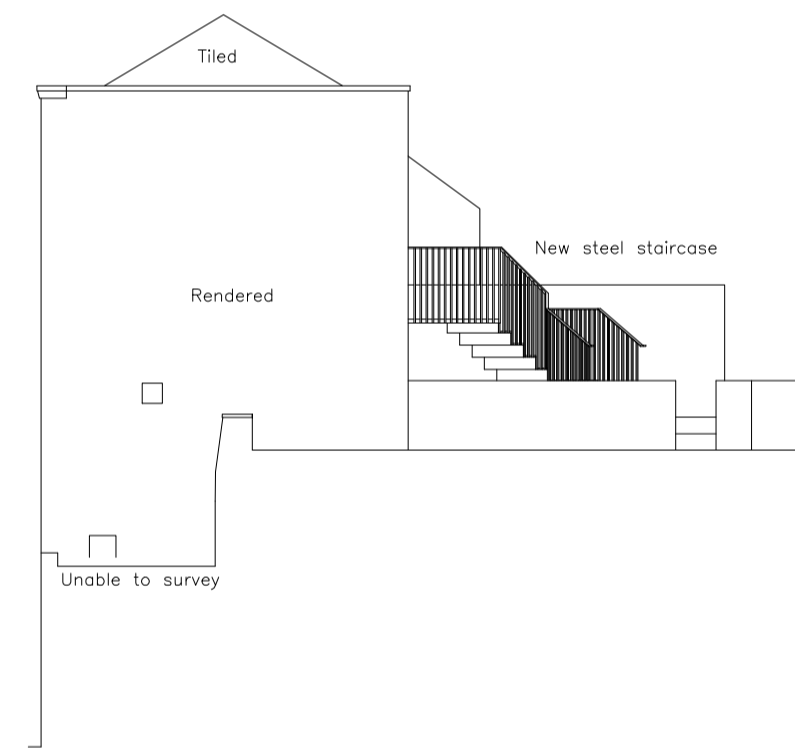


PROPOSED ELEVATION 3
SCALE 1:100 @ A1

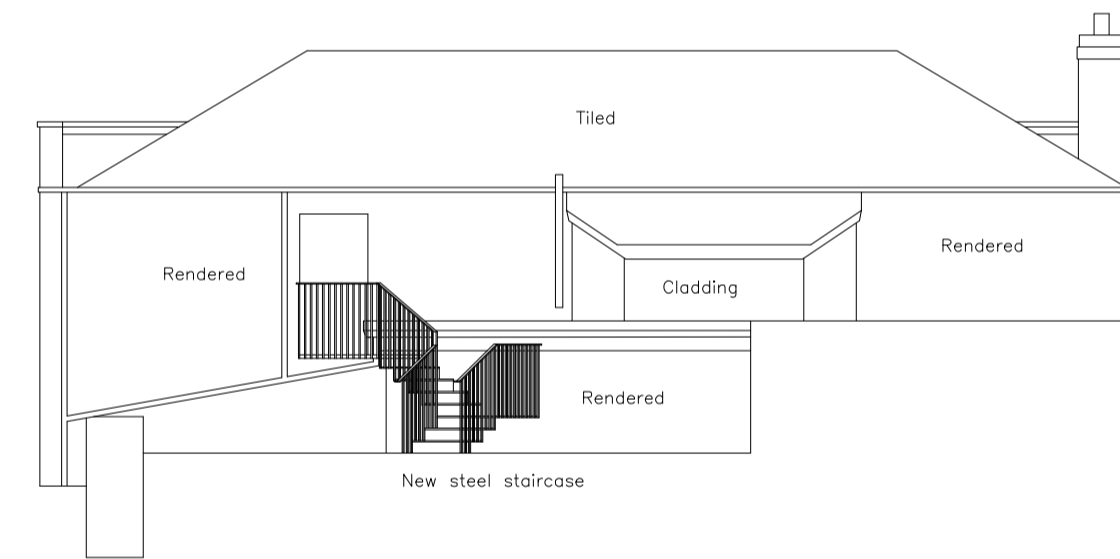

PROPOSED ELEVATION 4
SCALE 1:100 @ A1

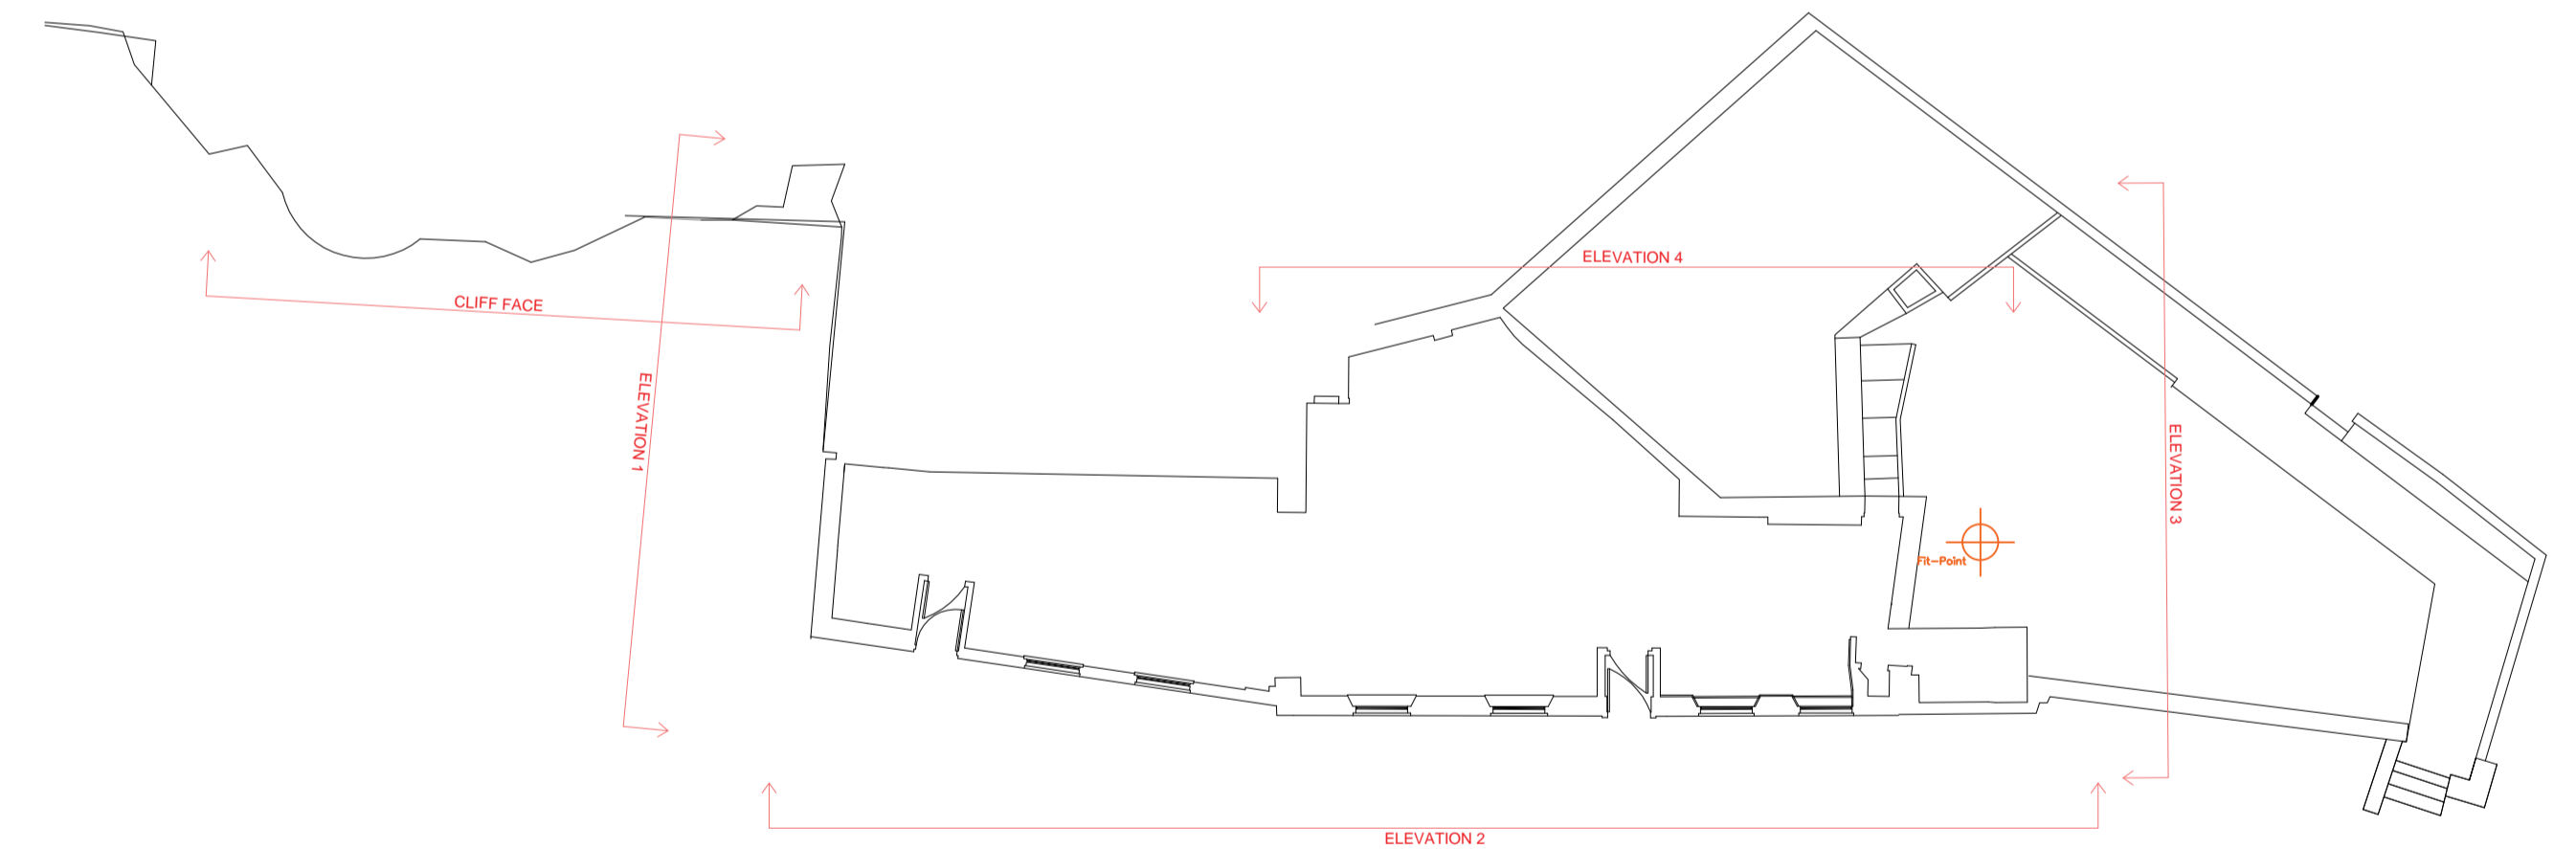

PLAN LAYOUT - NTS

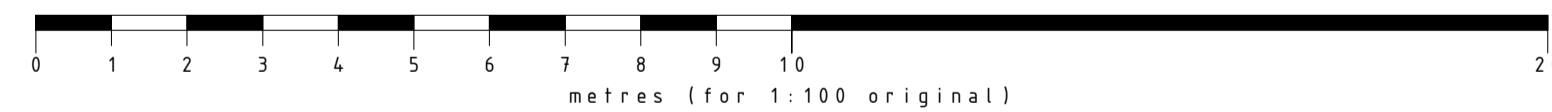

Rev:	Date:	Init:	Note:	© Copyright
A	20.08.19	JC	Elev 3 & 4 revised to include proposed external staircase	

**CONCORDE
BGW GROUP**

London
Unit 114
Screenworks
22 Highbury Grove
N5 2EF

Doncaster
Palmer Street
Hyde Park
Doncaster
DN4 5DD

Nottingham
Unit 3, The Glade
Business Centre
Forum Road
Nottingham
NG5 9RW

01302 361 024 concordebwg.com

This drawing, design & all information contained herein remains the sole copyright of CONCORDE BGW & reproduction in any form is strictly forbidden unless permission is obtained in writing.

NOTES:

- Do not scale from this drawing, all dimensions must be checked on site. The contractor must verify all site dimensions, drawings, details & specifications. Any discrepancies must be reported to CONCORDE BGW prior to any commencement of work.
- Figured dimensions to take preference over those scaled.
- All specified items are to be installed in accordance with the manufacturers recommendations & instructions.

© Copyright

Stage:	PLANNING	
Client:	BUTCOMBE PUB COMPANY	
Project address:	THE OSTRICH LOWER GUINEA STREET REDCLIFFE BRISTOL BS1 6TJ	
Title:	PROPOSED ELEVATIONS	
Scale:	1:100	Dwg size: A1
Drawn by:	SJR	Date: 14.08.19
Drawing no:	3974-09-02	Rev: A